

PLAN TOPOGRAFIC

SCARA 1:2000

AL IMOBILULUI INSCRIS IN C.F. NR. 13411 A UAT VINTU DE JOS
CU NR. CAD 13411

PROPRIETAR: RACEAN ANDREEA MARIA


ADRESA IMOBILULUI : EXTRAVILAN VINTU DE JOS, JUD. ALBA



Parcela (13411)

Nr. Pct.	Coordonate pct.de contur		Lungimi lateri D(i, i+1)
	X [m]	Y [m]	
1	503626.877	386276.777	2.164
2	503626.504	386274.645	26.802
3	503621.648	386248.287	309.840
4	503857.208	386047.010	32.252
5	503888.923	386052.869	344.678

S (13411) = 8199.82mp P = 715.736m

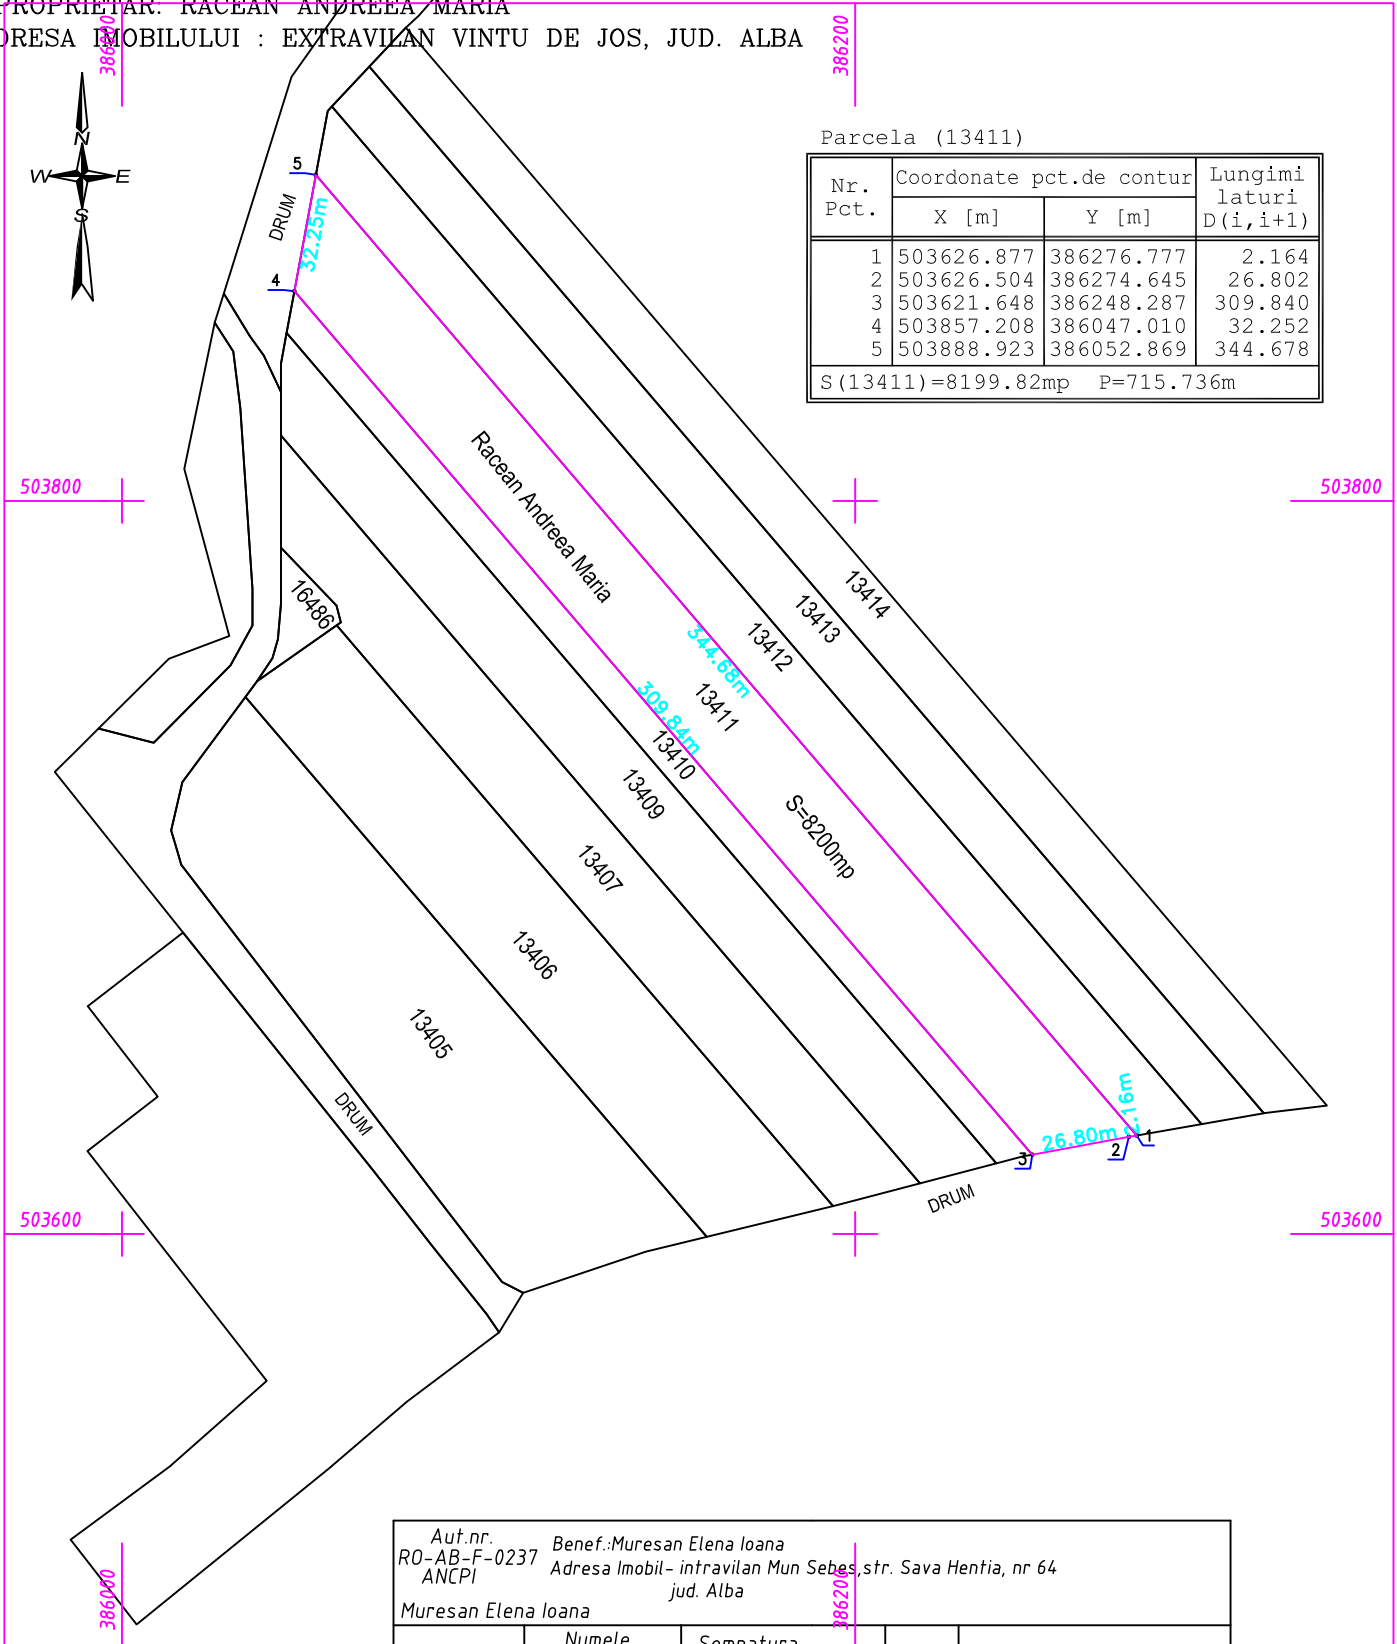

Auf.nr. RO-AB-F-0237 ANCP		Benef.: Muresan Elena Ioana		Adresa Imobil- intravilan Mun Sebes, str. Sava Hentia, nr 64 jud. Alba	
Muresan Elena Ioana					
	Numele	Semnatura		Sc.	PLAN TOPOGRAFIC
Intocmit	Muresan Elena Ioana			1:500	